


KBI FLEXI® PAVE

SCALE-3/4"=1'-0"

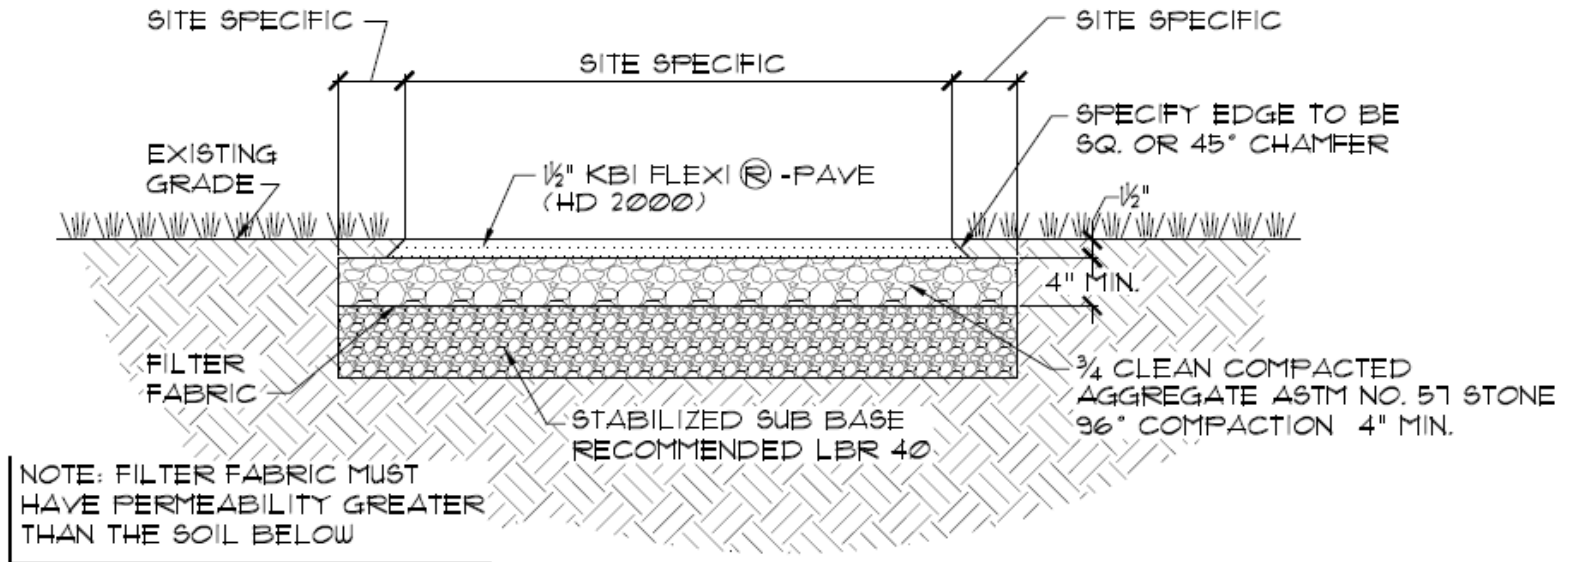

K.B. Industries, Inc.

7300 Brian Dairy Rd, Ste 400, Largo, FL 33777
 (727) 723-3300 • www.kbiglobal.com

DRAWN BY-TJG

DATE
 10/22/14

SCALE
 3/4"=1'-0"